

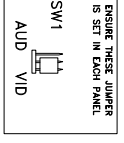


NOTE: CABLE EQUIVALENTS

 A MINIMUM OF 0.5MM CSA PER CORE**

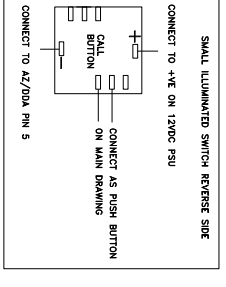

1 CORE ● 0.5MMSQ PER
 CALL BUTTON ON PANEL.

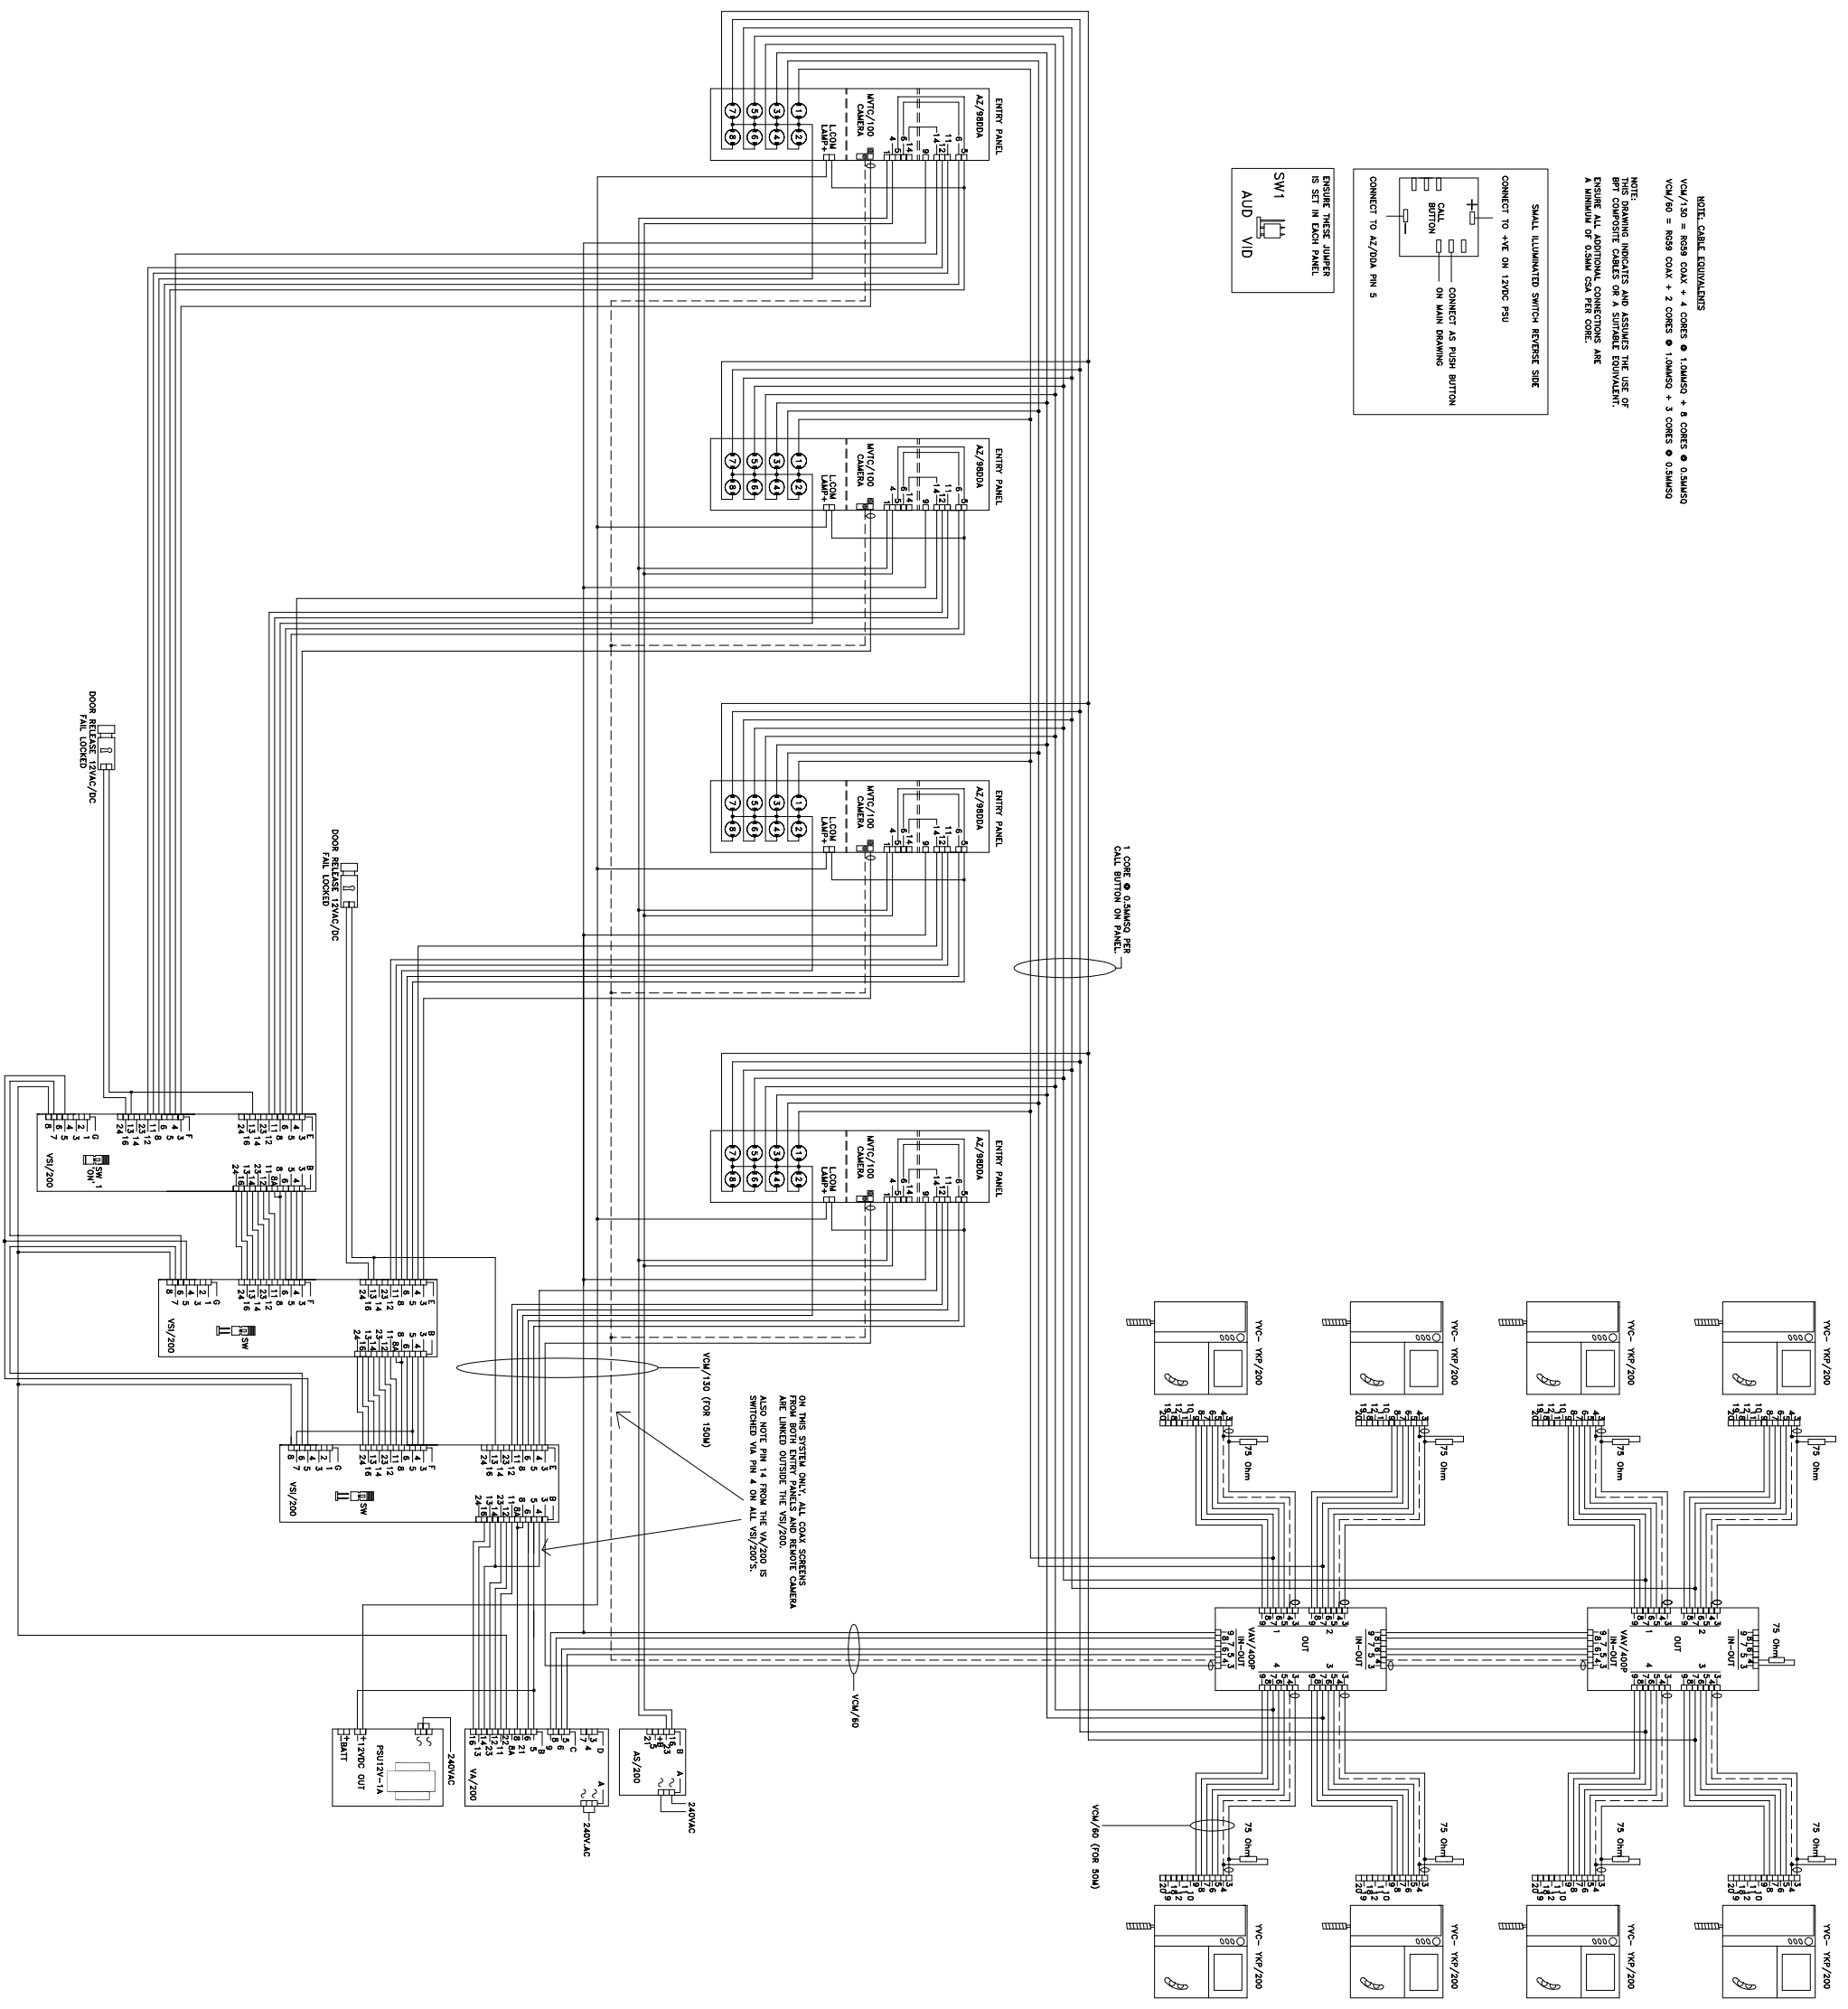

ON THIS SYSTEM ONLY, ALL COAX SCREENS
 FROM BOTH ENTRY PANELS AND REMOTE CAMERA

BPT (UK) LTD. HERTS. ENGLAND	PREPARED FOR INSTALLER INFORMATION	DATE: 03/09/07	DRAWN/R/C
DRAWING TITLE: 2 x 8 BUTTON DUAL HEIGHT DDA VIDEO ENTRY PANELS CALLING 8 COLOUR LYNEA MONITORS		REVISED:	